



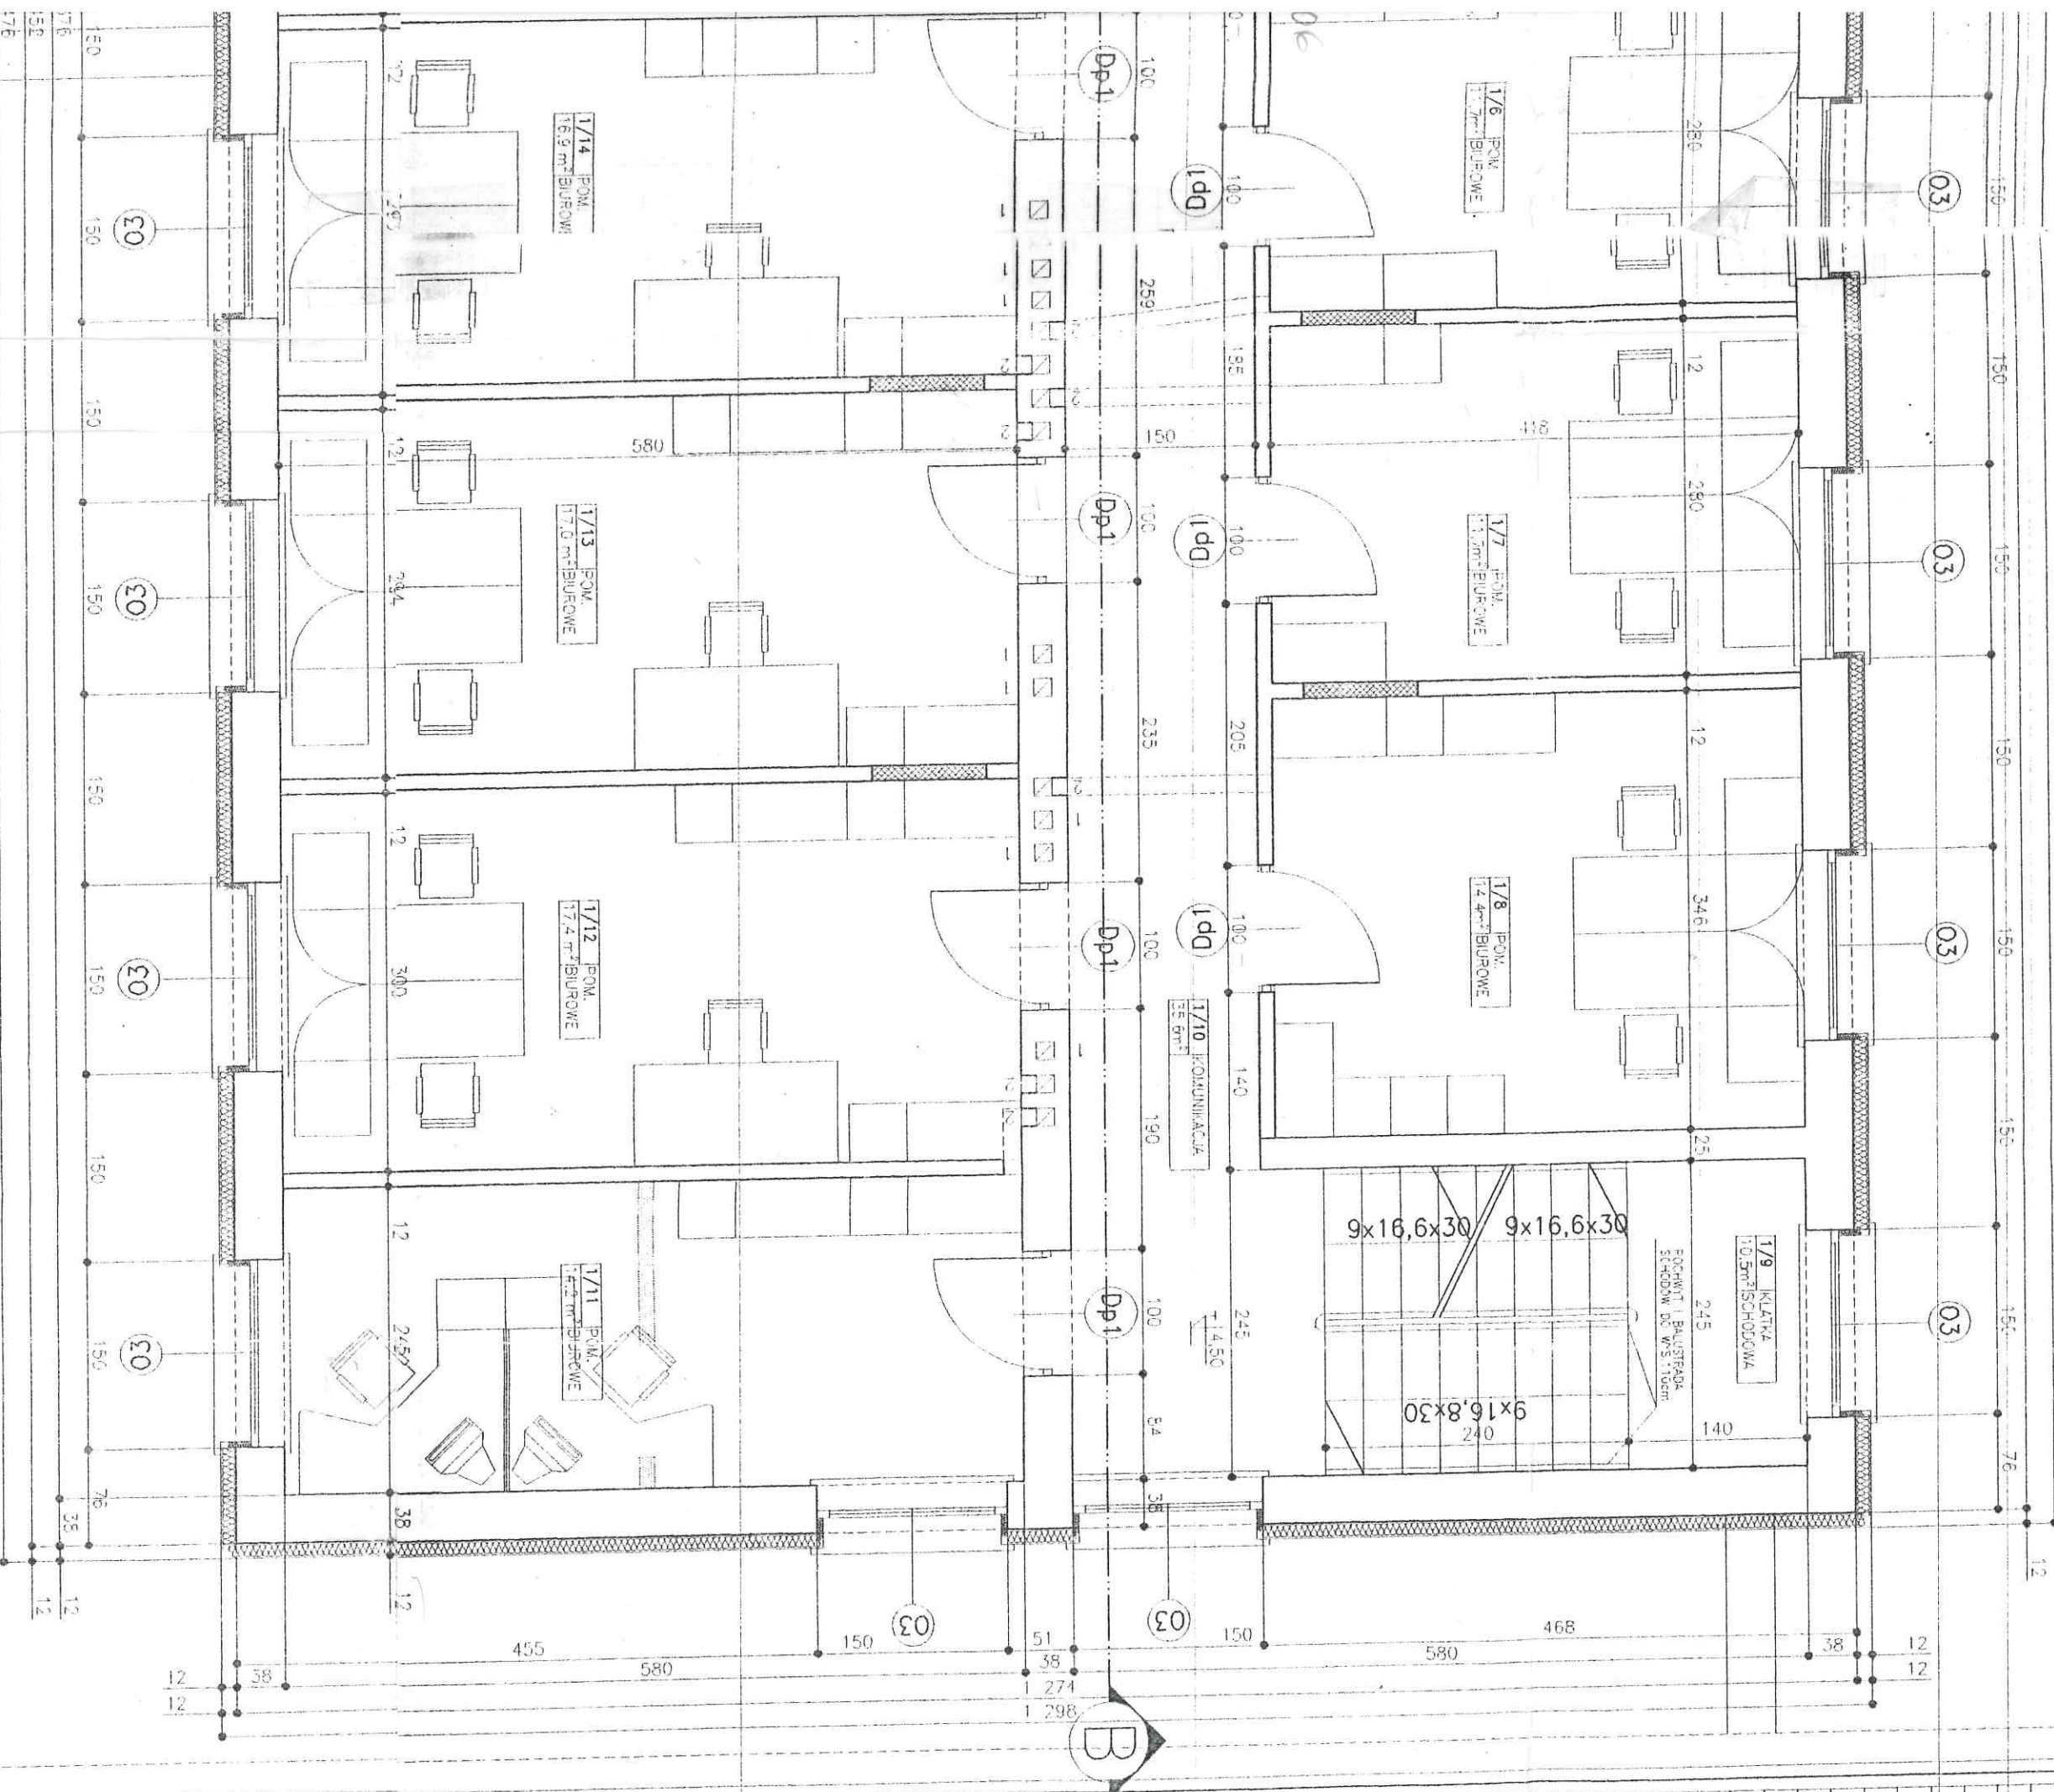

- 176


Objekt  
Inwest  
Projekt  
Opis  
Spraw